

PLAN MATERIAL
POLYESTER FILM - MATTE 2 SIDES
3 MIL THICKNESS
USING SPECIAL "T" INK

PLAN
SHOWING SURVEY OF
PART OF LOTS 18 and 19, CONCESSION 5
Township of MARMORA
County of HASTINGS
SCALE 1 inch = 60 feet
NICK. H. VERHOEF INC.
ONTARIO LAND SURVEYORS
1981


PLAN 21 R-5607
RECEIVED AND DEPOSITED
DATE Apr 28th 1981
Nick H. Verhoef
LAND REGISTRAR
FOR THE REGISTRY
DIVISION OF
HASTINGS (No 21)
I REQUIRE THIS PLAN TO BE
DEPOSITED UNDER THE
REGISTRY ACT
DATE 27 January 1981
Ken McCarty C.S.T.
KEN McCARTNEY C.S.T.

6

SCHEDULE

PART No	SHORT DESCRIPTION	INST. No	AREA
1	LOT 19	5987	3.64 [±] Acs
2	CONCESSION 5	Remainder	0.60 [±] Acs
3	LOT 18	5987	2.18 [±] Acs
4	CONCESSION 5	Remainder Occupation	0.08 [±] Acs 0.55 [±] Acs

NOTE ALL SHORE LINE TIES
ARE AT RIGHT ANGLES TO
TRAVERSE LINES UNLESS
OTHERWISE NOTED

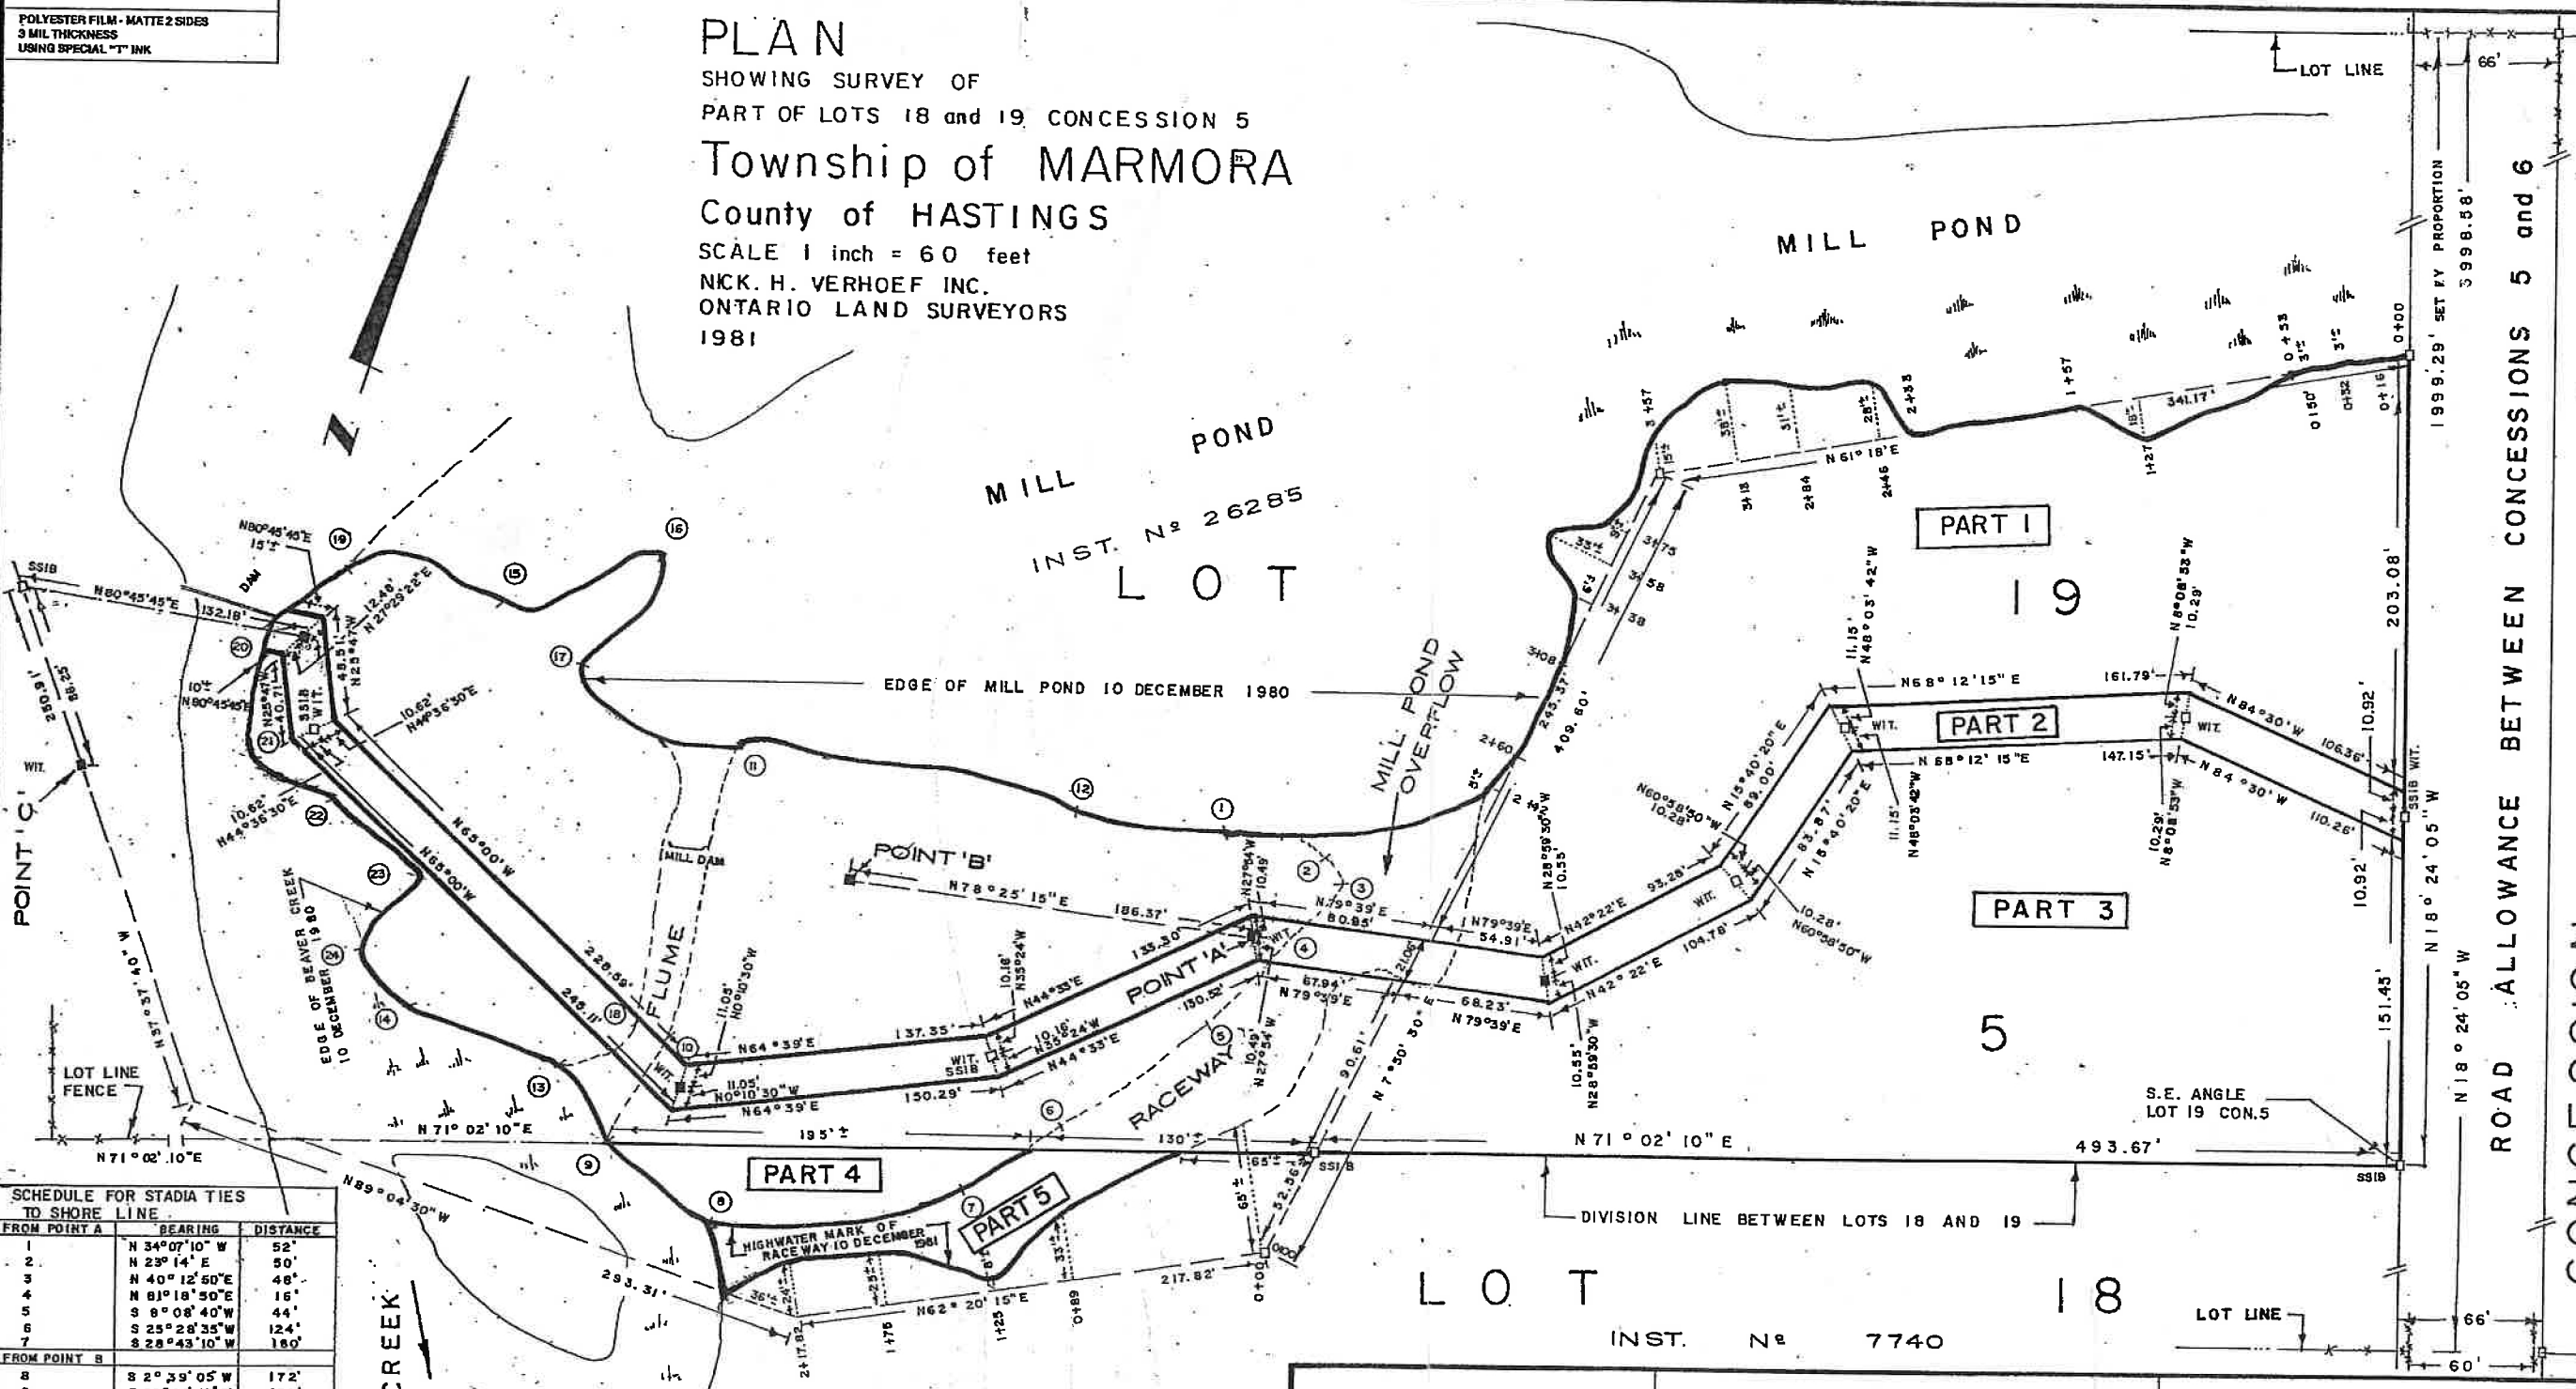

SCHEDULE FOR STADIA TIES TO SHORE LINE

FROM POINT A	BEARING	DISTANCE
1	N 34° 07' 10" W	52'
2	N 23° 14' E	50'
3	N 40° 12' 50" E	48'
4	N 81° 18' 50" E	16'
5	S 9° 08' 40" W	44'
6	S 25° 26' 35" W	124'
7	S 28° 43' 10" W	160'
FROM POINT B		
8	S 2° 39' 05" W	172'
9	S 22° 41' 15" W	166'
10	S 27° 53' 15" W	110'
11	N 58° 17' W	80'
12	N 53° 05' 35" E	108'
13	S 37° 39' 50" W	160'
14	S 54° 15' 25" W	210'
15	N 7° 12' 05" W	202'
16	N 50° 10' 25" W	172'
17	N 71° 12' 05" W	160'
18	S 36° W	120'
FROM POINT C		
19	N 33° 53' 30" E	152'
20	N 34° 42' 40" E	108'
21	N 66° 15' 50" E	80'
22	N 79° 24' 30" E	116'
23	N 88° 46' 40" E	168'
24	S 76° 06' E	156'

CAUTION
THIS PLAN IS NOT A PLAN
OF SUBDIVISION WITHIN
THE MEANING OF THE
PLANNING ACT

- LEGEND
- 3/4" — DENOTES 3/4" ROUND IRON BAR x 24"
 - 5/8" — DENOTES IRON BAR 5/8" x 24"
 - — DENOTES STANDARD IRON BAR 1" x 48"
 - SSIB — DENOTES SHORT STANDARD IRON BAR 1" x 24"
 - X-X- — DENOTES FENCE
 - FD — DENOTES FOUND
 - WIT — DENOTES WITNESS POST
- BEARINGS ARE ASTRONOMIC DERIVED FROM SOLAR OBSERVATION AND ARE REFERRED TO THE MERIDIAN THROUGH THE N.W. ANGLE OF LOT 16 CONCESSION 6 TOWNSHIP OF MARMORA

SURVEYOR'S CERTIFICATE

I certify that

- THIS SURVEY AND PLAN ARE CORRECT AND IN ACCORDANCE WITH THE SURVEYS ACT AND THE REGISTRY ACT AND THE REGULATIONS MADE THEREUNDER.
- THE SURVEY WAS COMPLETED ON THE 24th DAY OF MARCH 1981

CAMPBELLFORD ONT.
2, APRIL 1981

Nick H. Verhoef
NICK. H. VERHOEF
ONTARIO LAND SURVEYOR

NICK H. VERHOEF INC.
ONTARIO LAND SURVEYORS

P.O. BOX 1390
CAMPBELLFORD
KOL-1LD

P.O. BOX 490
MARMORA
KOK-2MD